



All dimensions to be checked on site. Figured dimensions take preference over scaled dimensions. Any errors or discrepancies to be reported to Healy McKeown Architects. This drawing may not be edited or modified by the recipient. "Copyright and ownership of this drawing is vested in Healy McKeown Architects, whose prior written consent is required for its use, reproduction or for publication to any third party. All rights reserved by the law of international copyright conventions are reserved to Healy McKeown Architects and may be protected by Court proceedings for damages and costs".

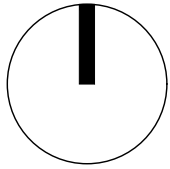

LEGEND:

- Denotes Lands Relating to Application Site Area: 0.15Ha
- existing tree/bush to remain
- denotes tree/bush to be removed
- proposed new tree
- Denotes new hedge
- Denotes new wire & post fence
- Denotes visibility splay

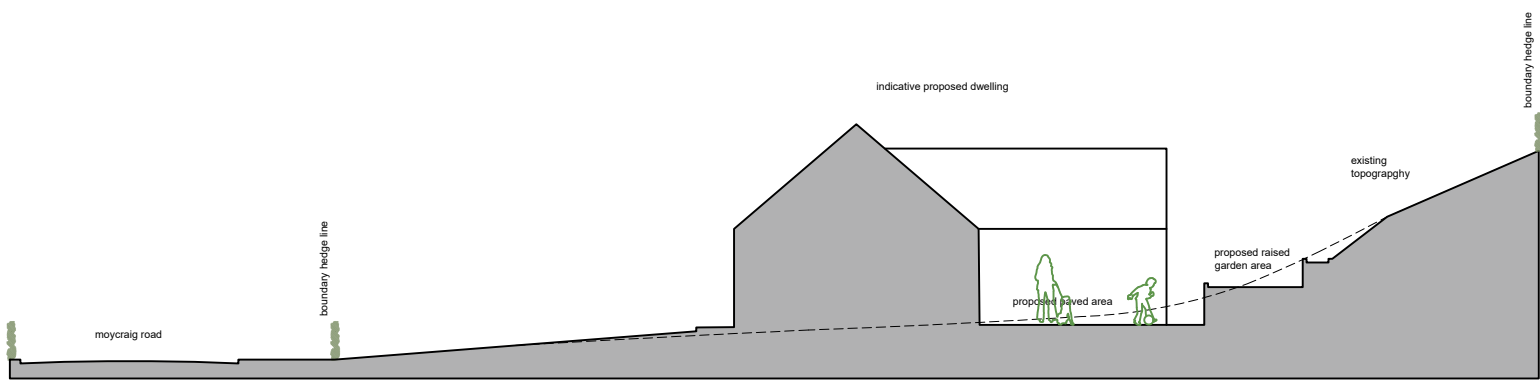

Date: JULY 2023
 Scale: NOTED @ A3
 Job No. 2022102
 Rev No. -

Project 40m NORTH OF 98 MOYCRAIG ROAD, DUNSEVERICK, CROAGHBEG, BUSHMILLS, Co. ANTRIM. BT57 8YB
 Drg title PROPOSED SITE PLAN & CROSS SECTION

Drg No.

PL03



the studio, 11-13 maghera steet, kilrea bt515ql
 t. 028 295 57933 e. info@healymckeown.com